





JOSH LANDSCAPE CO.

106 WEST MAIN STREET HONEOYE  
FALLS, NY 14472

OFFICE: 585.582.1212  
WWW.JOSHSCAPE.COM

DISCLAIMER:

IF THESE PLANS ARE REFERENCED IN ANY WAY  
IT IS THE RESPONSIBILITY OF CONTRACTOR,  
HOMEOWNER, ACTING AGENT TO OBTAIN ALL  
NECESSARY PERMITS, APPROVALS,  
SPECIFICATIONS.



REVISIONS

DATE:      DESCRIPTION:

ADDRESS:  
7 HIDDEN BRIDGE  
PERINTON, NY

CLIENT:  
DONY  
RESIDENCE

SCALE: 1/50"=1'-0"

ISSUE DATE: 02/12/2025

DRAWN BY: CBL

CHECKED BY: MV

SHEET NAME:


EXISTING  
CONDITIONS


SHEET NUMBER:

L1.1



PHOTO "C"

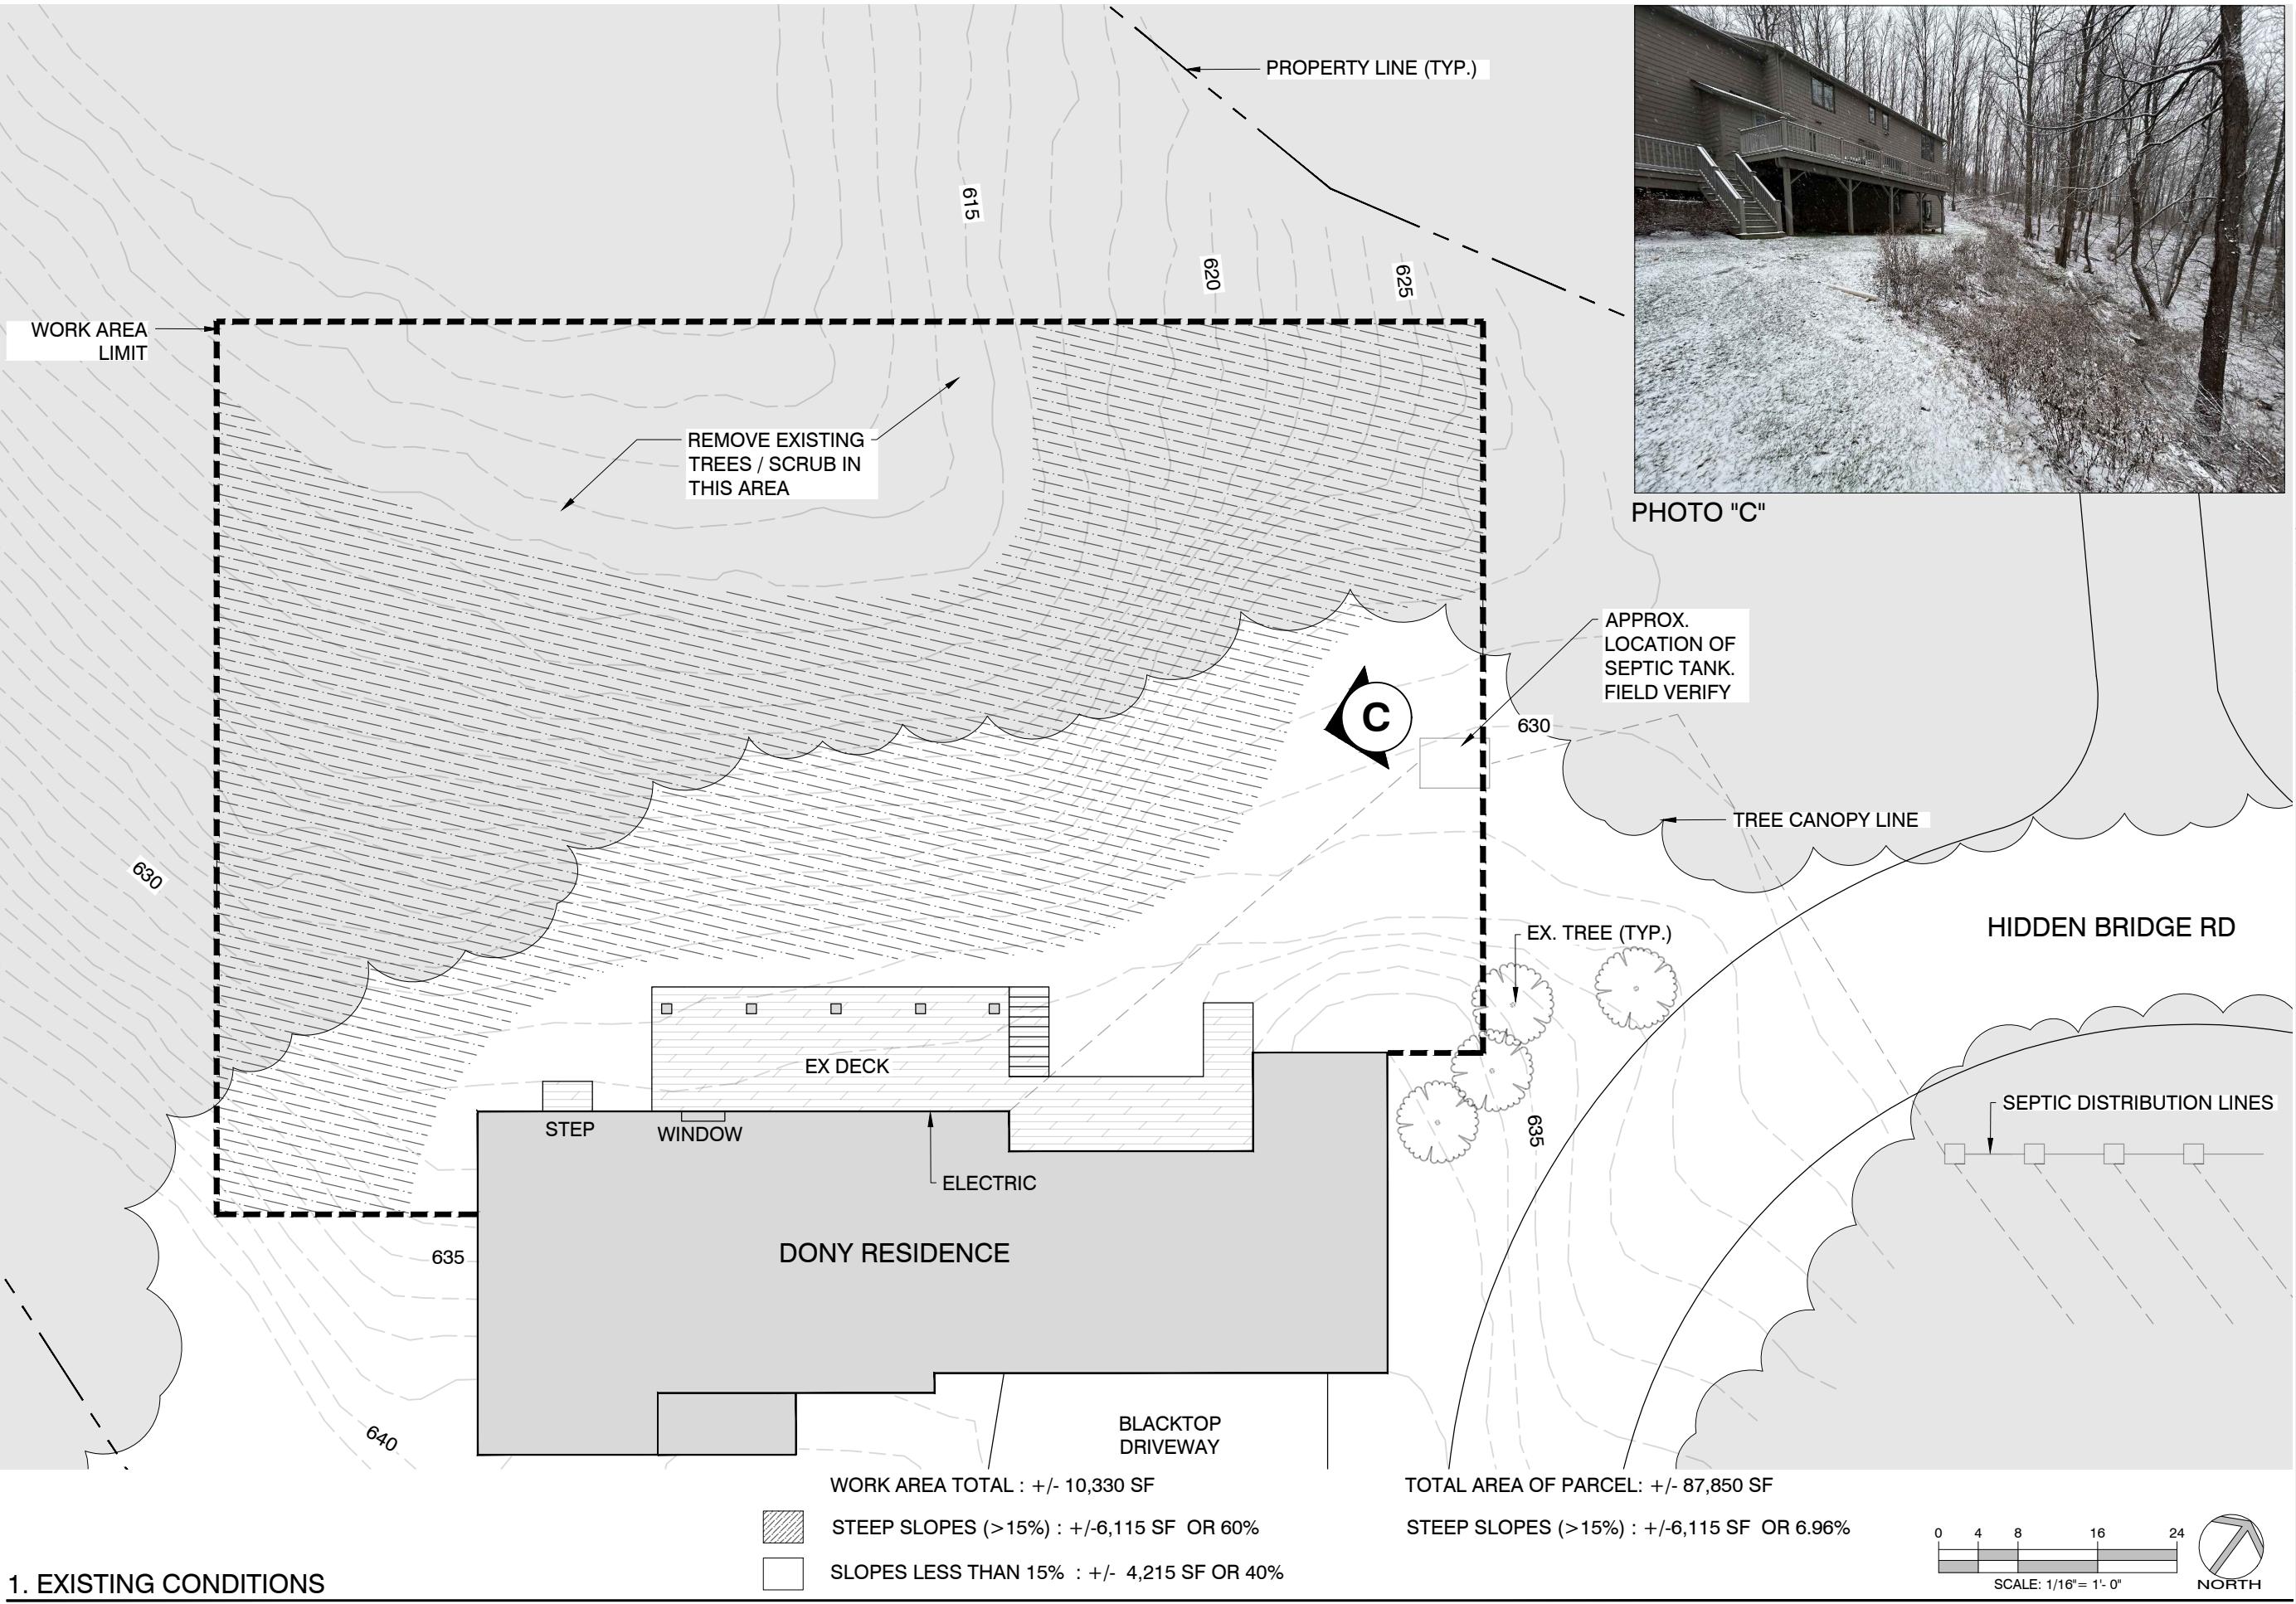

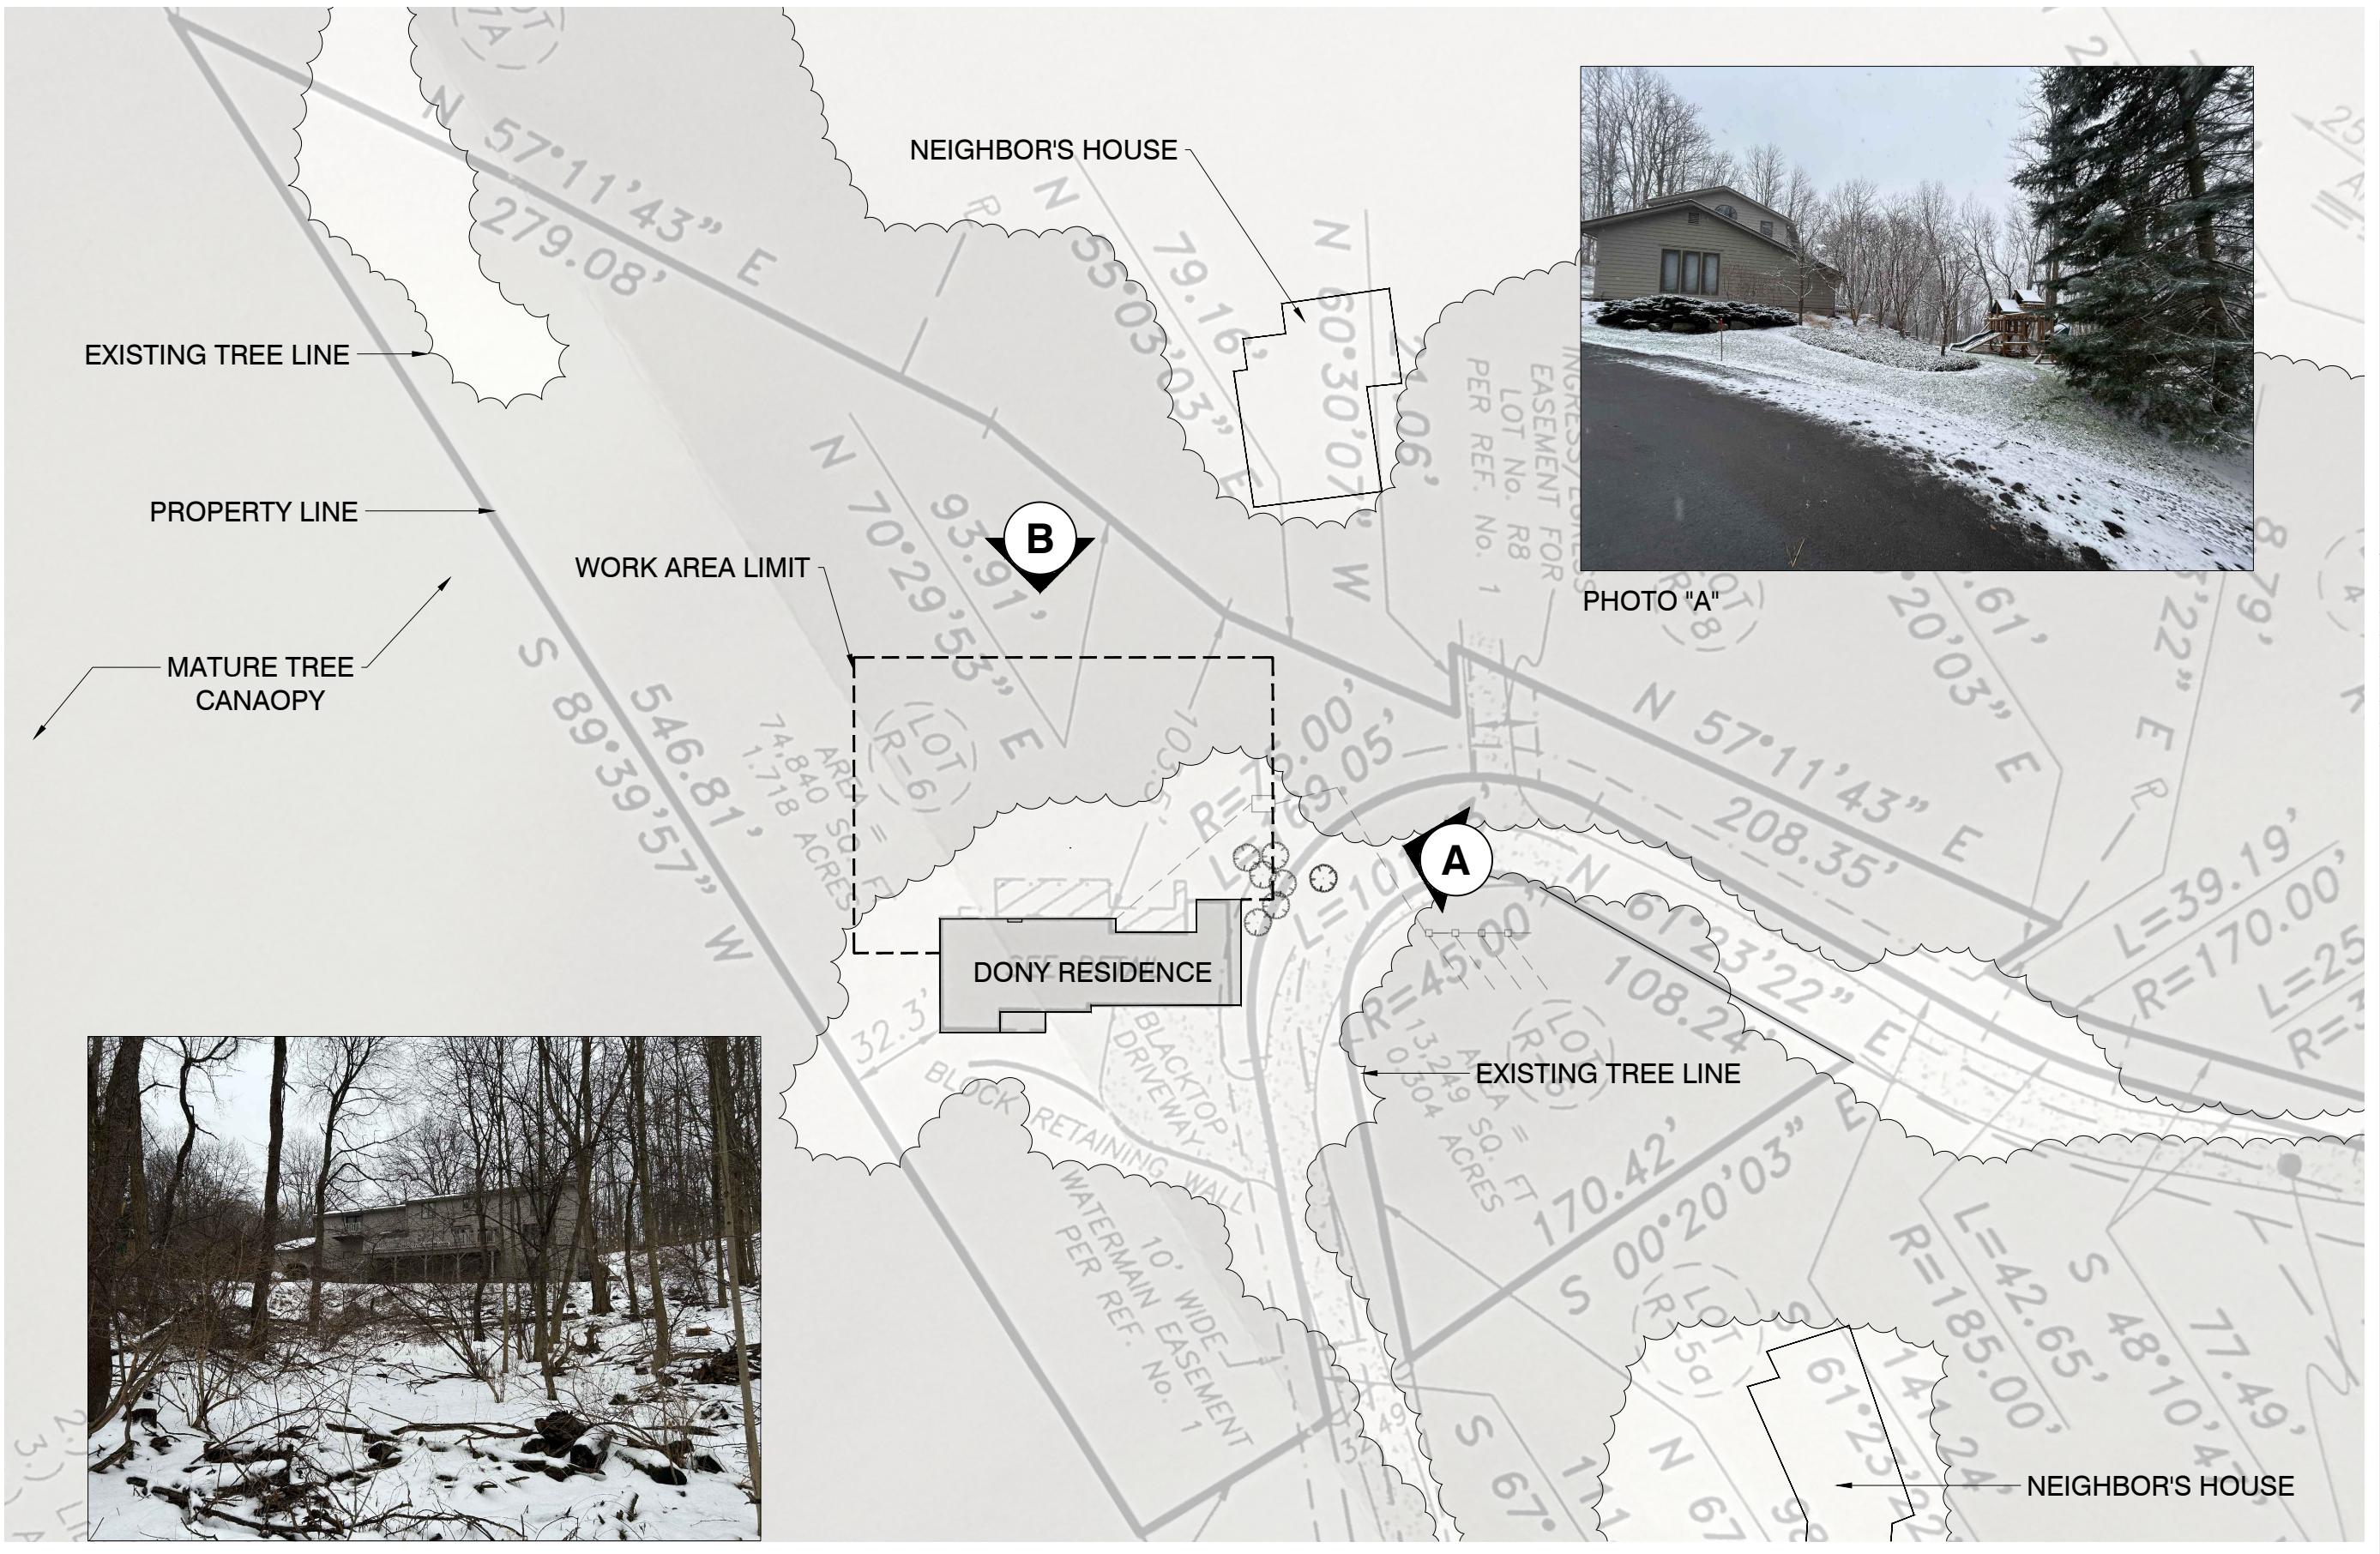

## JOSH LANDSCAPE CO.

106 WEST MAIN STREET HONEOYE  
FALLS, NY 14472

OFFICE: 585.582.1212  
WWW.JOSHLANDSCAPE.COM

**DISCLAIMER:**  
THESE PLANS ARE REFERENCED IN ANYWAY  
IS THE RESPONSIBILITY OF CONTRACTOR,  
HOMEOWNER, ACTING AGENT TO OBTAIN ALL  
NECESSARY PERMITS, APPROVALS,  
SPECIFICATIONS.



## VISIONS

ADDRESS:

CLIENT: DONY RESIDENCE

CALE: 1/50" - 1' 0"

2024 RELEASE UNDER E.O. 14176

---

---


Digitized by srujanika@gmail.com

HEFT NAME:

## EXISTING CONDITIONS: CONTEXT

**VEHICLE NUMBER:**

L1.0

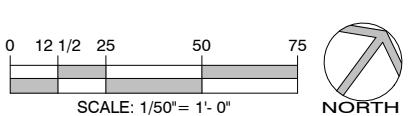

## BUILD SET



JOSH LANDSCAPE CO.

106 WEST MAIN STREET HONEOYE  
FALLS, NY 14472

OFFICE: 585.582.1212  
WWW.JOSHSCAPE.COM

DISCLAIMER:

IF THESE PLANS ARE REFERENCED IN ANY WAY  
IT IS THE RESPONSIBILITY OF CONTRACTOR,  
HOMEOWNER, ACTING AGENT TO OBTAIN ALL  
NECESSARY PERMITS, APPROVALS,  
SPECIFICATIONS.



REVISIONS

DATE: DESCRIPTION:

ADDRESS:  
7 HIDDEN BRIDGE  
PERINTON, NY

CLIENT:  
DONY  
RESIDENCE

SCALE: 1/16"= 1'-0"

ISSUE DATE: 02/12/2025

DRAWN BY: CBL


CHECKED BY: MV

SHEET NAME:


LAYOUT PLAN


SHEET NUMBER:

L1.2

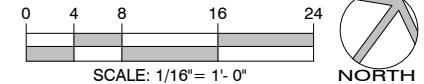

BUILD SET

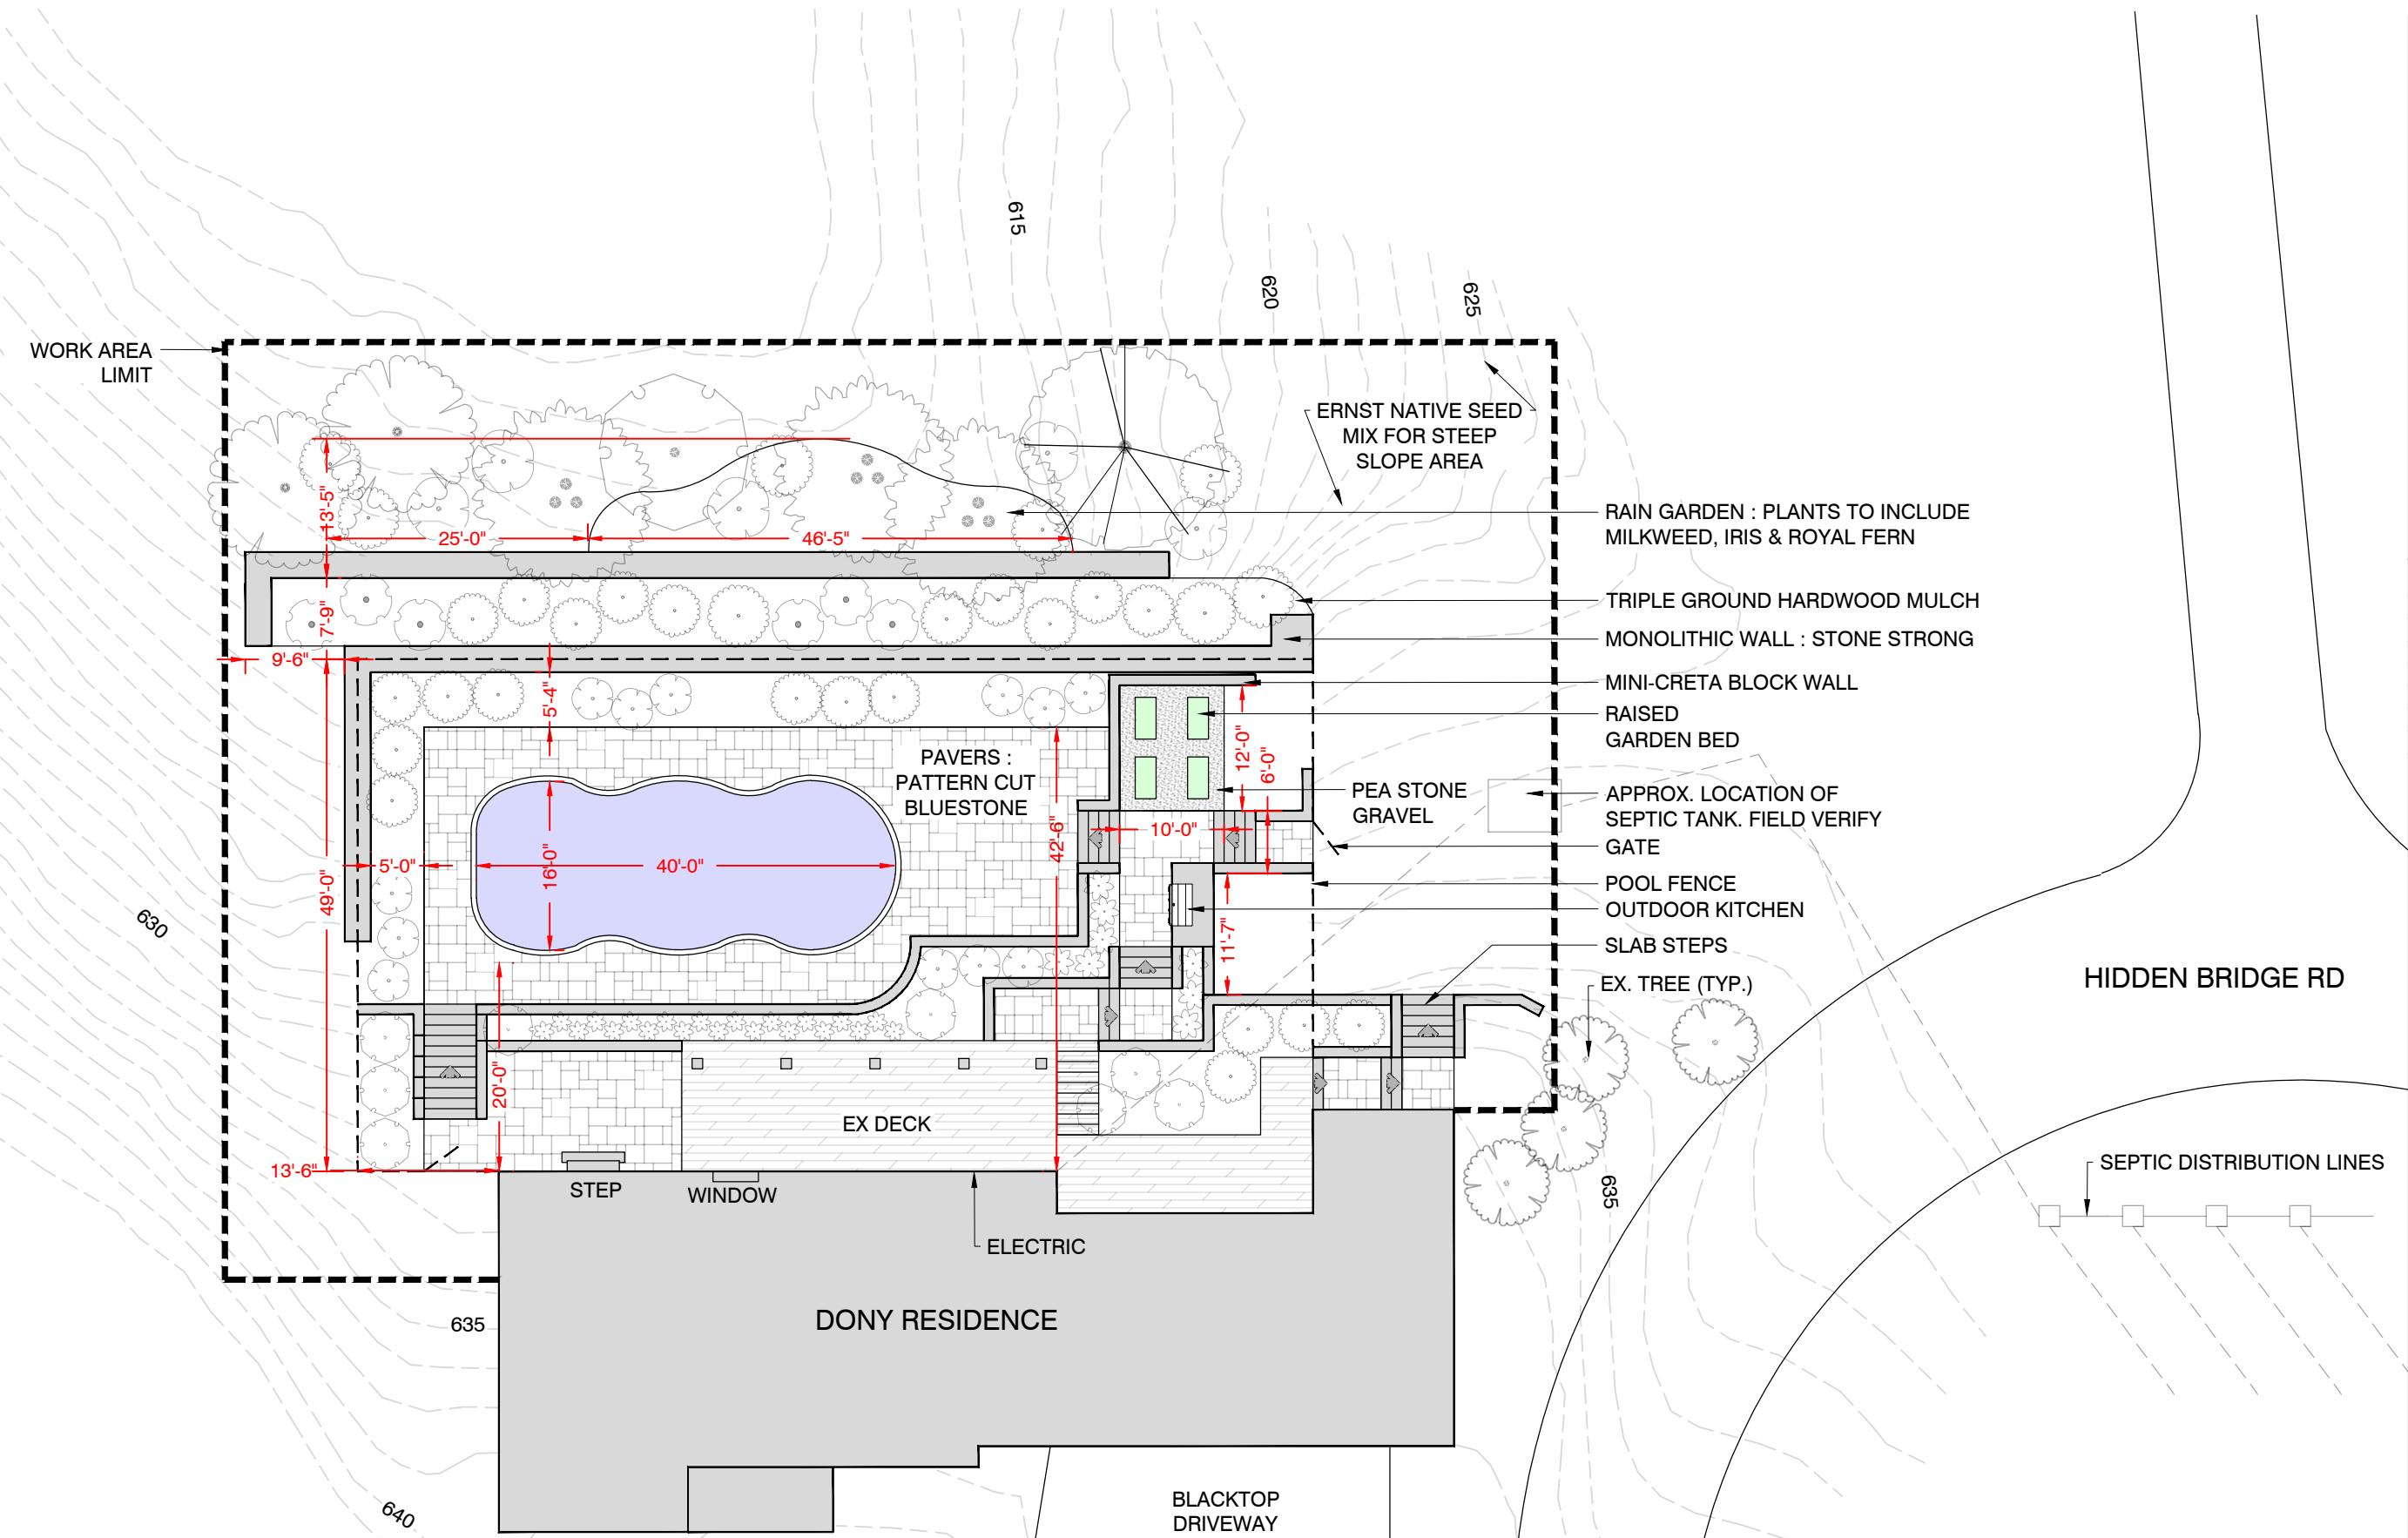

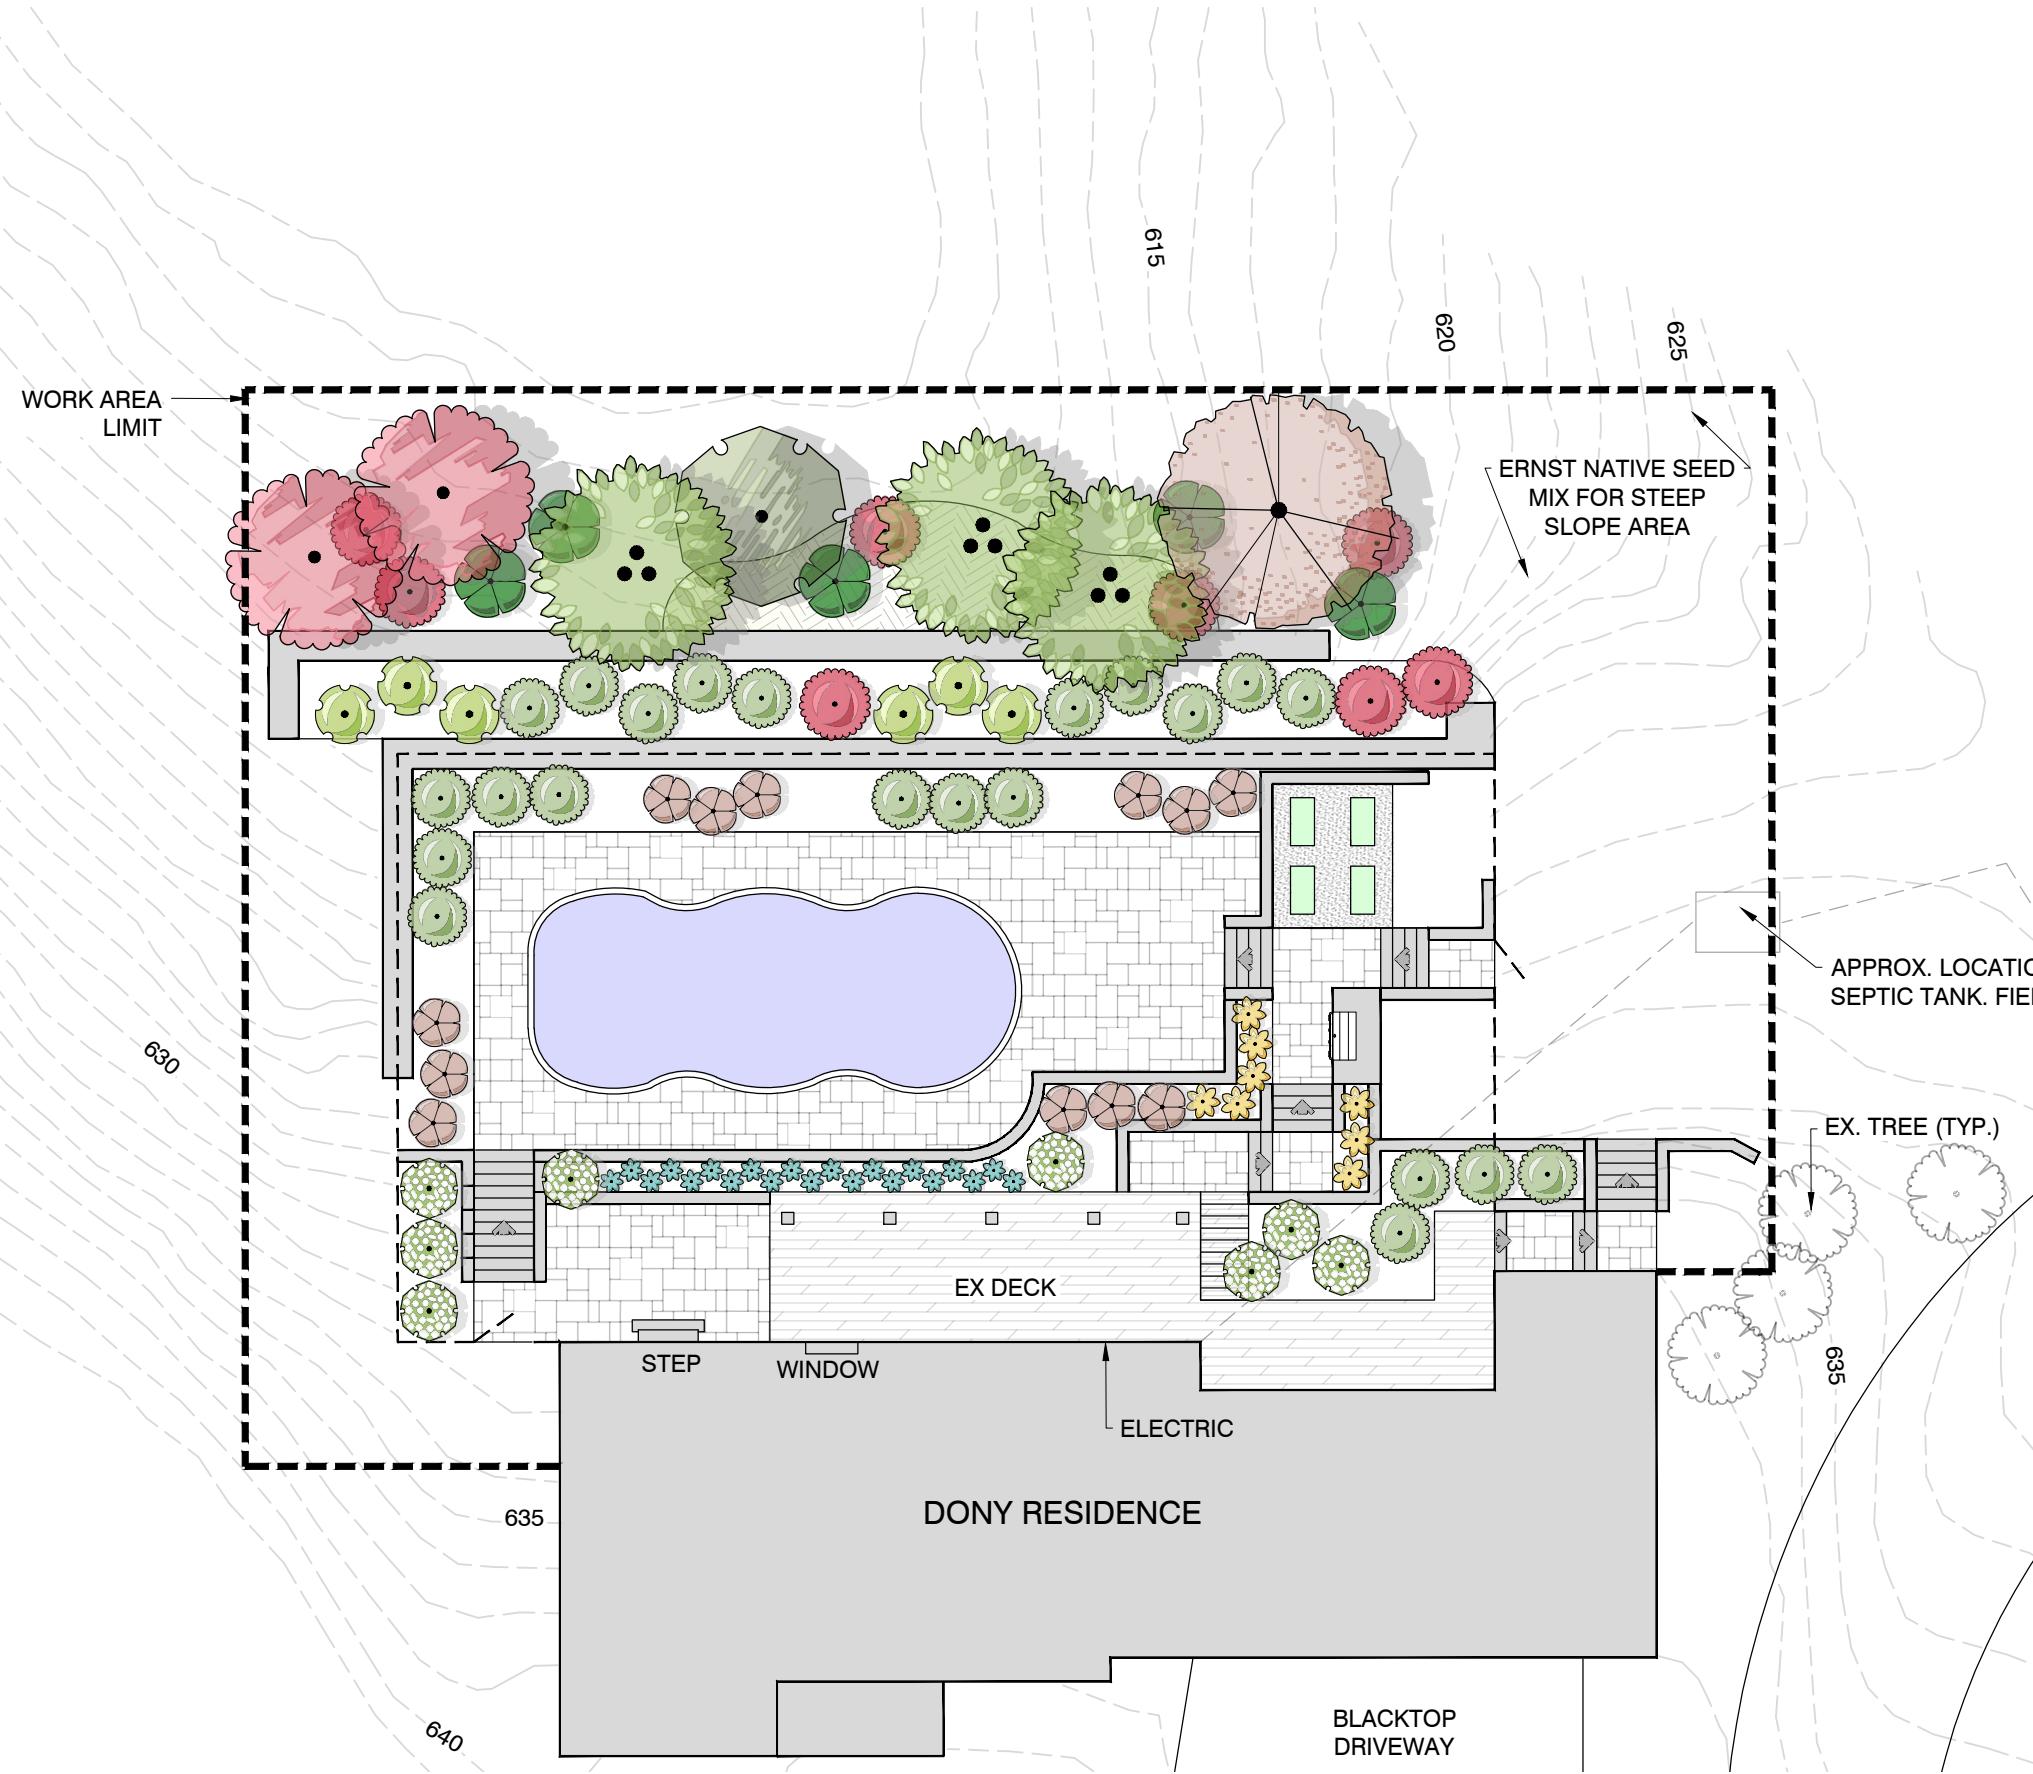

PLANT SCHEDULE

SYMBOL	BOTANICAL NAME	COMMON NAME	QTY
<b>TREES</b>			
	ACER RUBRUM	RED MAPLE	1
	BETULA NIGRA 'CULLY'	HERITAGE® RIVER BIRCH	3
	CERCIS CANADENSIS	EASTERN REDBUD MULTI-TRUNK	2
	QUERCUS ACUMINATA	CHINKAPIN OAK	1
<b>SHRUBS</b>			
	ARONIA ARBUTIFOLIA	RED CHokeBERRY	22
	CEPHALANTHUS OCCIDENTALIS	BUTTONBUSH	5
	CORNUS SERICEA	RED TWIG DOGWOOD	8
	HYDRANGEA ARBORESCENS	SMOOTH HYDRANGEA	8
	VIBURNUM ACERIFOLIUM	MAPLELEAF VIBURNUM	6
<b>GRASSES</b>			
	DIERVILLA X 'G2X885411'	KODIAK® RED DIERVILLA	12
	SCHIZACHYRIUM SCOPARIUM	LITTLE BLUESTEM	21
	SPOROBOLUS HETEROLEPIS	PRairie DROPSEED	8
<b>GROUND COVERS</b>			
	RAIN GARDEN PLANTS	MILKWEED, IRIS, ROYAL FERN	89



JOSH LANDSCAPE CO.  
106 WEST MAIN STREET HONEOYE  
FALLS, NY 14472

OFFICE: 585.582.1212  
WWW.JOSHSCAPE.COM

DISCLAIMER:  
IF THESE PLANS ARE REFERENCED IN ANY WAY  
IT IS THE RESPONSIBILITY OF CONTRACTOR,  
HOMEOWNER, ACTING AGENT TO OBTAIN ALL  
NECESSARY PERMITS, APPROVALS,  
SPECIFICATIONS.



REVISIONS

DATE: DESCRIPTION:

ADDRESS:  
7 HIDDEN BRIDGE  
PERINTON, NY

CLIENT:  
DONY  
RESIDENCE

SCALE: 1/16"=1'-0"

ISSUE DATE: 02/12/2025

DRAWN BY: CBL


CHECKED BY: MV

SHEET NAME:

PLANTING PLAN

SHEET NUMBER:

L1.3

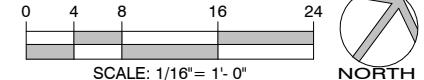

BUILD SET

## EXISTING CONDITIONS






RED MAPLE



RIVER BIRCH



EASTERN RED BUD

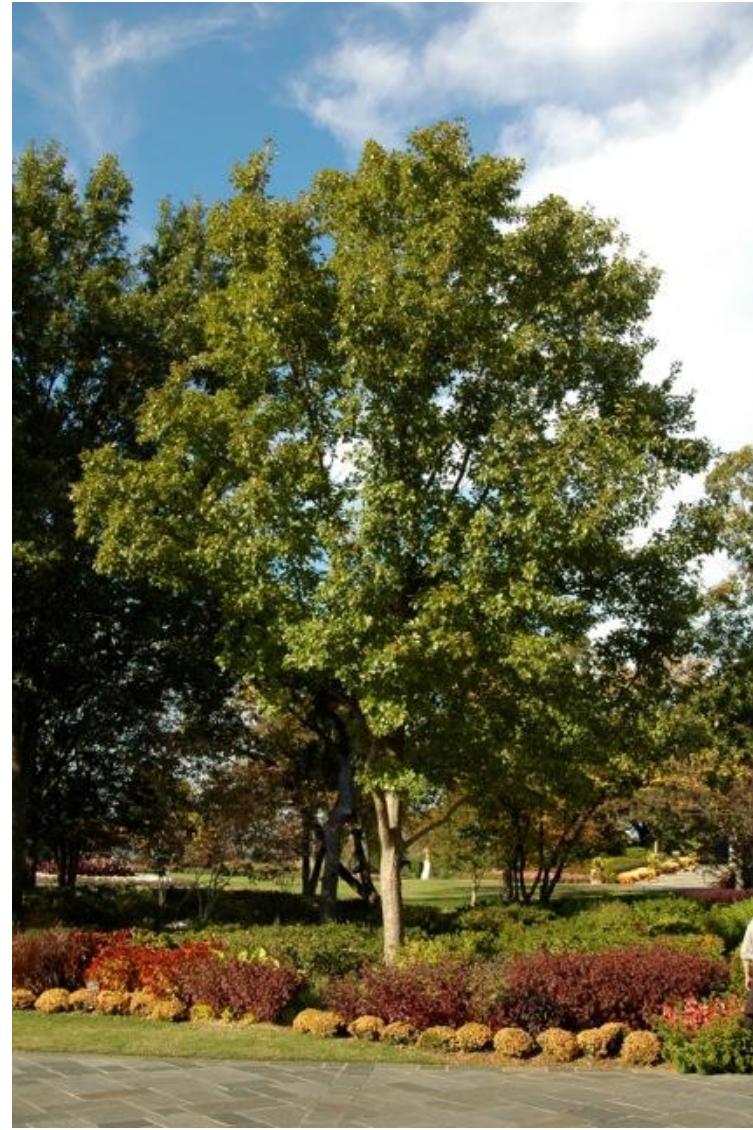

CHINKAPIN OAK



RED CHOKEBERRY



BUTTONBUSH



RED TWIG DOGWOOD



SMOOTH HYDRANGEA



MAPLELEAF VIBURNUM



LITTLE BLUESTEM



MILKWEED




MINI CREA  
WALL



KODIAK RED DIERVILLA



IRIS

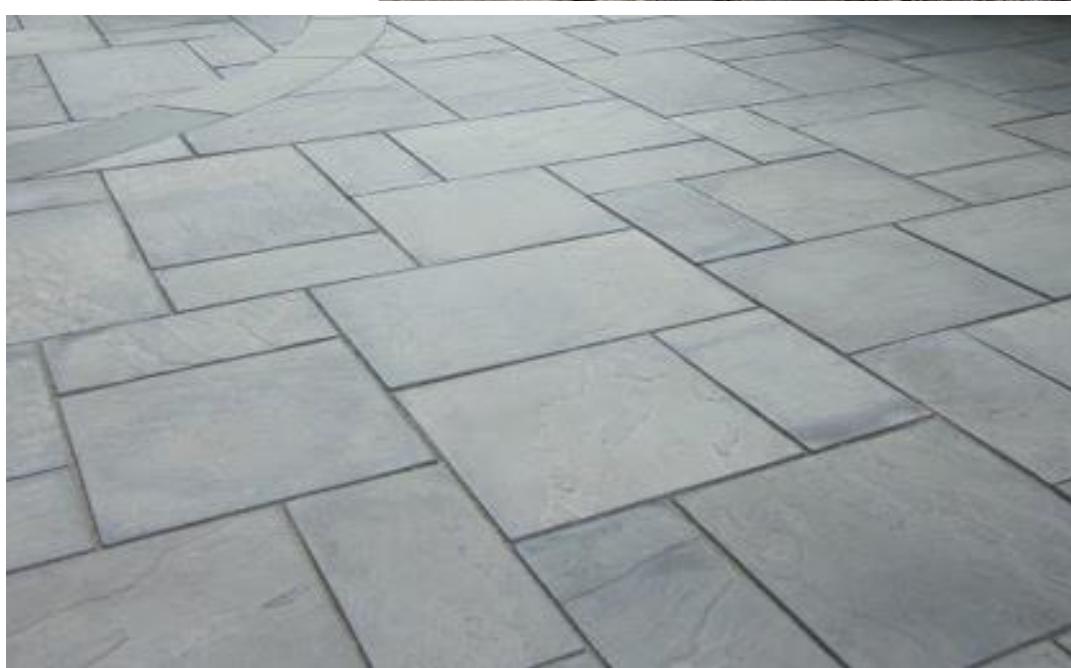


PATTERN CUT  
BLUESTONE



RED CHOKEBERRY



ROYAL FERN

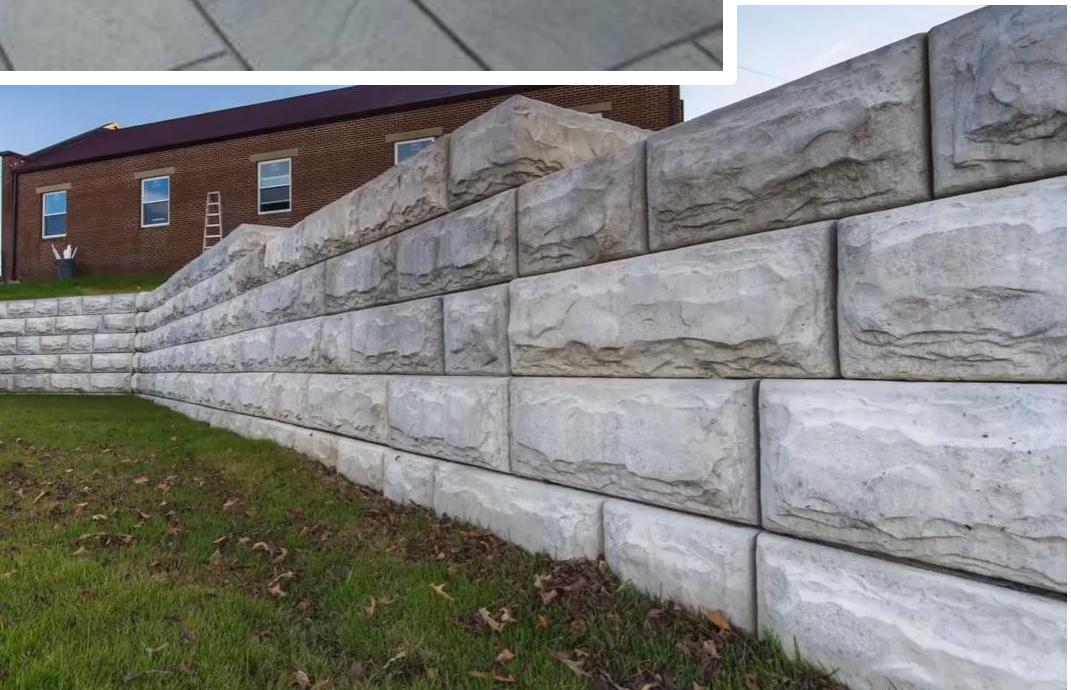

STONE STRONG  
WALL

## D o n y   R e s i d e n c e



106 West Main St. Honeoye Falls, NY 14472

5 8 5 - 5 8 2 - 1 2 1 2





